


15. vereinfachte Änderung
 des B-Planes M 10
 M.1:1000 12.12.2003

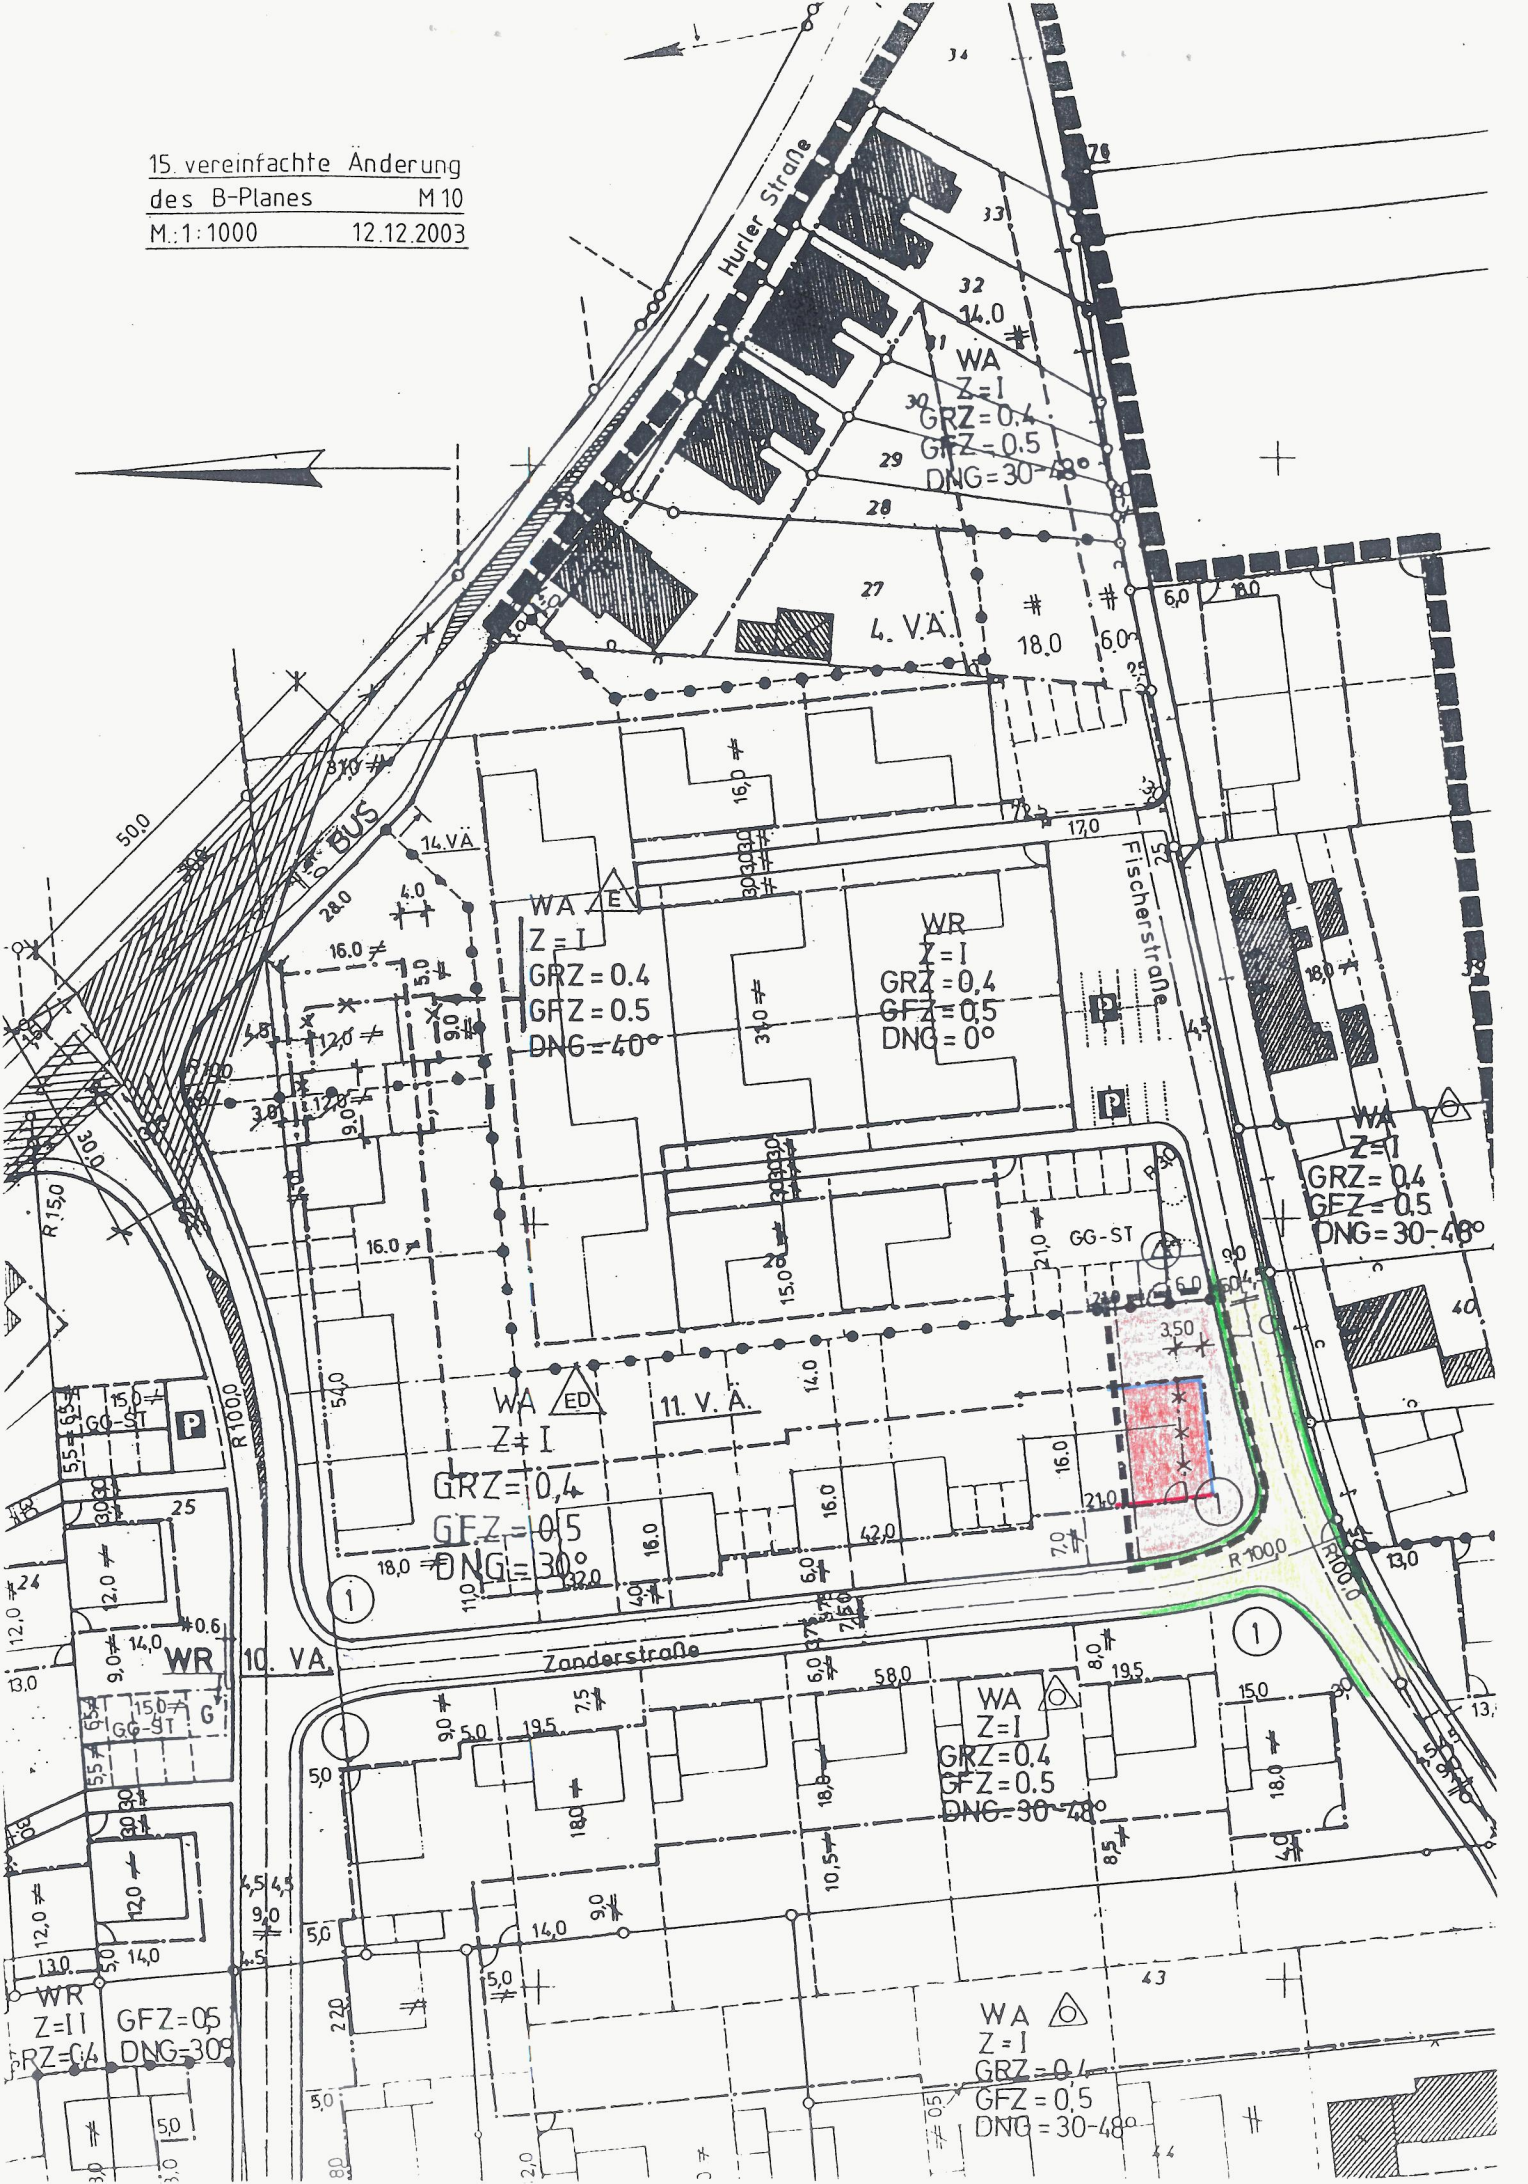

Hurler Straße

Fischerstraße

Zanderstraße

10. VA
 11. VA
 14. VA
 4. VA

WA
 Z=I
 GRZ=0.4
 GFZ=0.5
 DNG=30-48°

WA E
 Z=I
 GRZ=0.4
 GFZ=0.5
 DNG=40°

WR
 Z=I
 GRZ=0.4
 GFZ=0.5
 DNG=0°

WA
 Z=I
 GRZ=0.4
 GFZ=0.5
 DNG=30-48°

WA ED
 Z=I
 GRZ=0.4
 GFZ=0.5
 DNG=30°

WA
 Z=I
 GRZ=0.4
 GFZ=0.5
 DNG=30-48°

WA
 Z=I
 GRZ=0.4
 GFZ=0.5
 DNG=30-48°

WR
 Z=II
 GRZ=0.4
 GFZ=0.5
 DNG=30°










